



**Acoustical Surfaces, Inc.**

123 Columbia Court North, Suite 201  
Chaska, MN 55318  
Tel: (952)-448-5300  
Fax: (952)-448-2813  
1-(800)-854-2918  
www.acousticalsurfaces.com  
sales@acousticalsurfaces.com

File No.

8LB.DWG

Issue Date

5/25/2010

Revised

Drawn By

MTH

Checked By


PROJECT

DRAWING TITLE


8LB WALL  
PANEL

DRAWING NO.


AS1.1

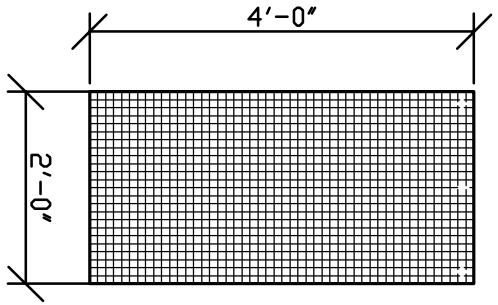

**1** FRONT ELEVATION  
1/2"=1'-0"

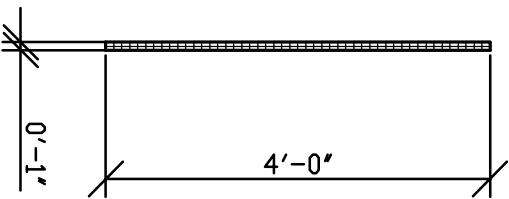

**2** SIDE ELEVATION  
1/2"=1'-0"

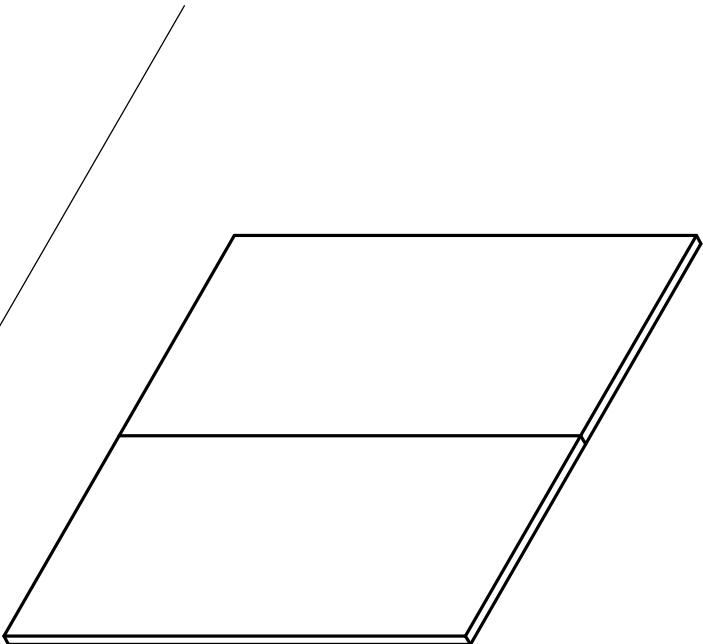

**3** PERSPECTIVE  
N.T.S.